



KEY PLAN
MAIN FLOOR PLAN

KEY PLAN
SECOND FLOOR PLAN

KEY PLAN
THIRD FLOOR PLAN

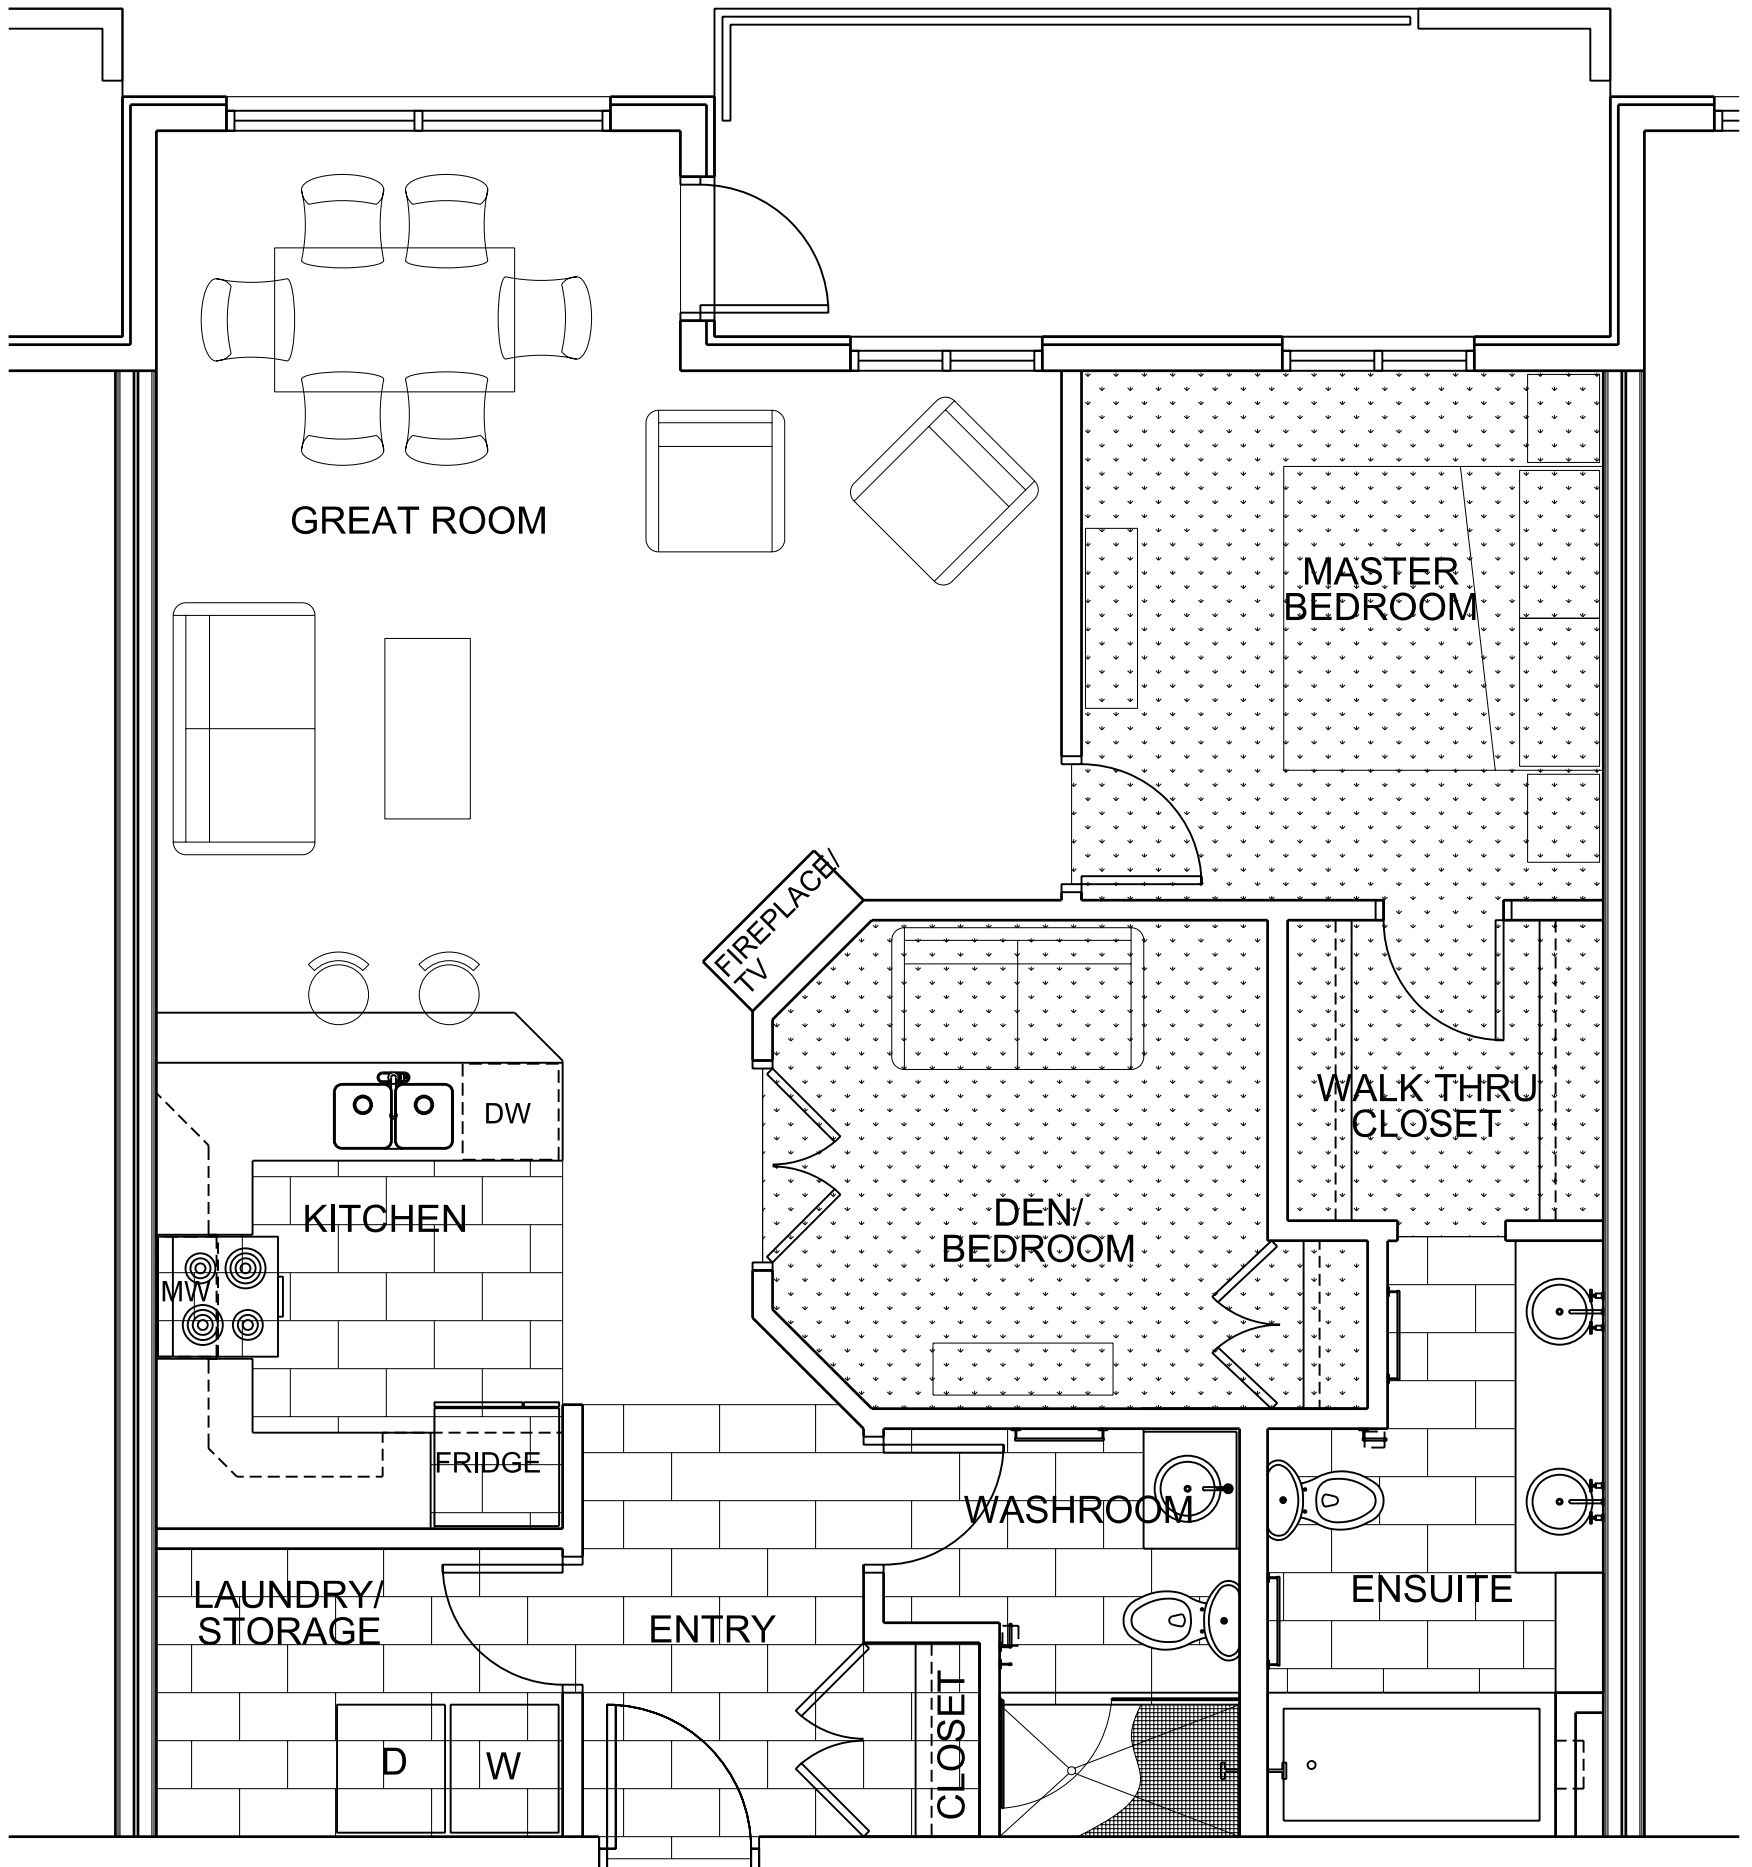

SUITES 203, 205, 212, 214, 303, 305, 312, 314
MIRRORED 204, 206, 208, 211, 213, 304, 306, 308, 311, 313

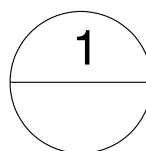

SUITE 'A'

SCALE 1/4" = 1'-0"

J.B. BLACK ESTATES
KOLISNEK DEVELOPMENTS INC.

1132 COLLEGE DRIVE
SASKATOON, SASKATCHEWAN



KINDRACHUK
AGREY

ARCHITECTURE

619 Main Street East
Saskatoon, Saskatchewan
Canada S7H 0J8
P: 664 2100 F: 664 3300
E: Design@Kindrachuk-Agreyc.ca