



KEY PLAN  
MAIN FLOOR PLAN

KEY PLAN  
SECOND FLOOR PLAN

KEY PLAN  
THIRD FLOOR PLAN

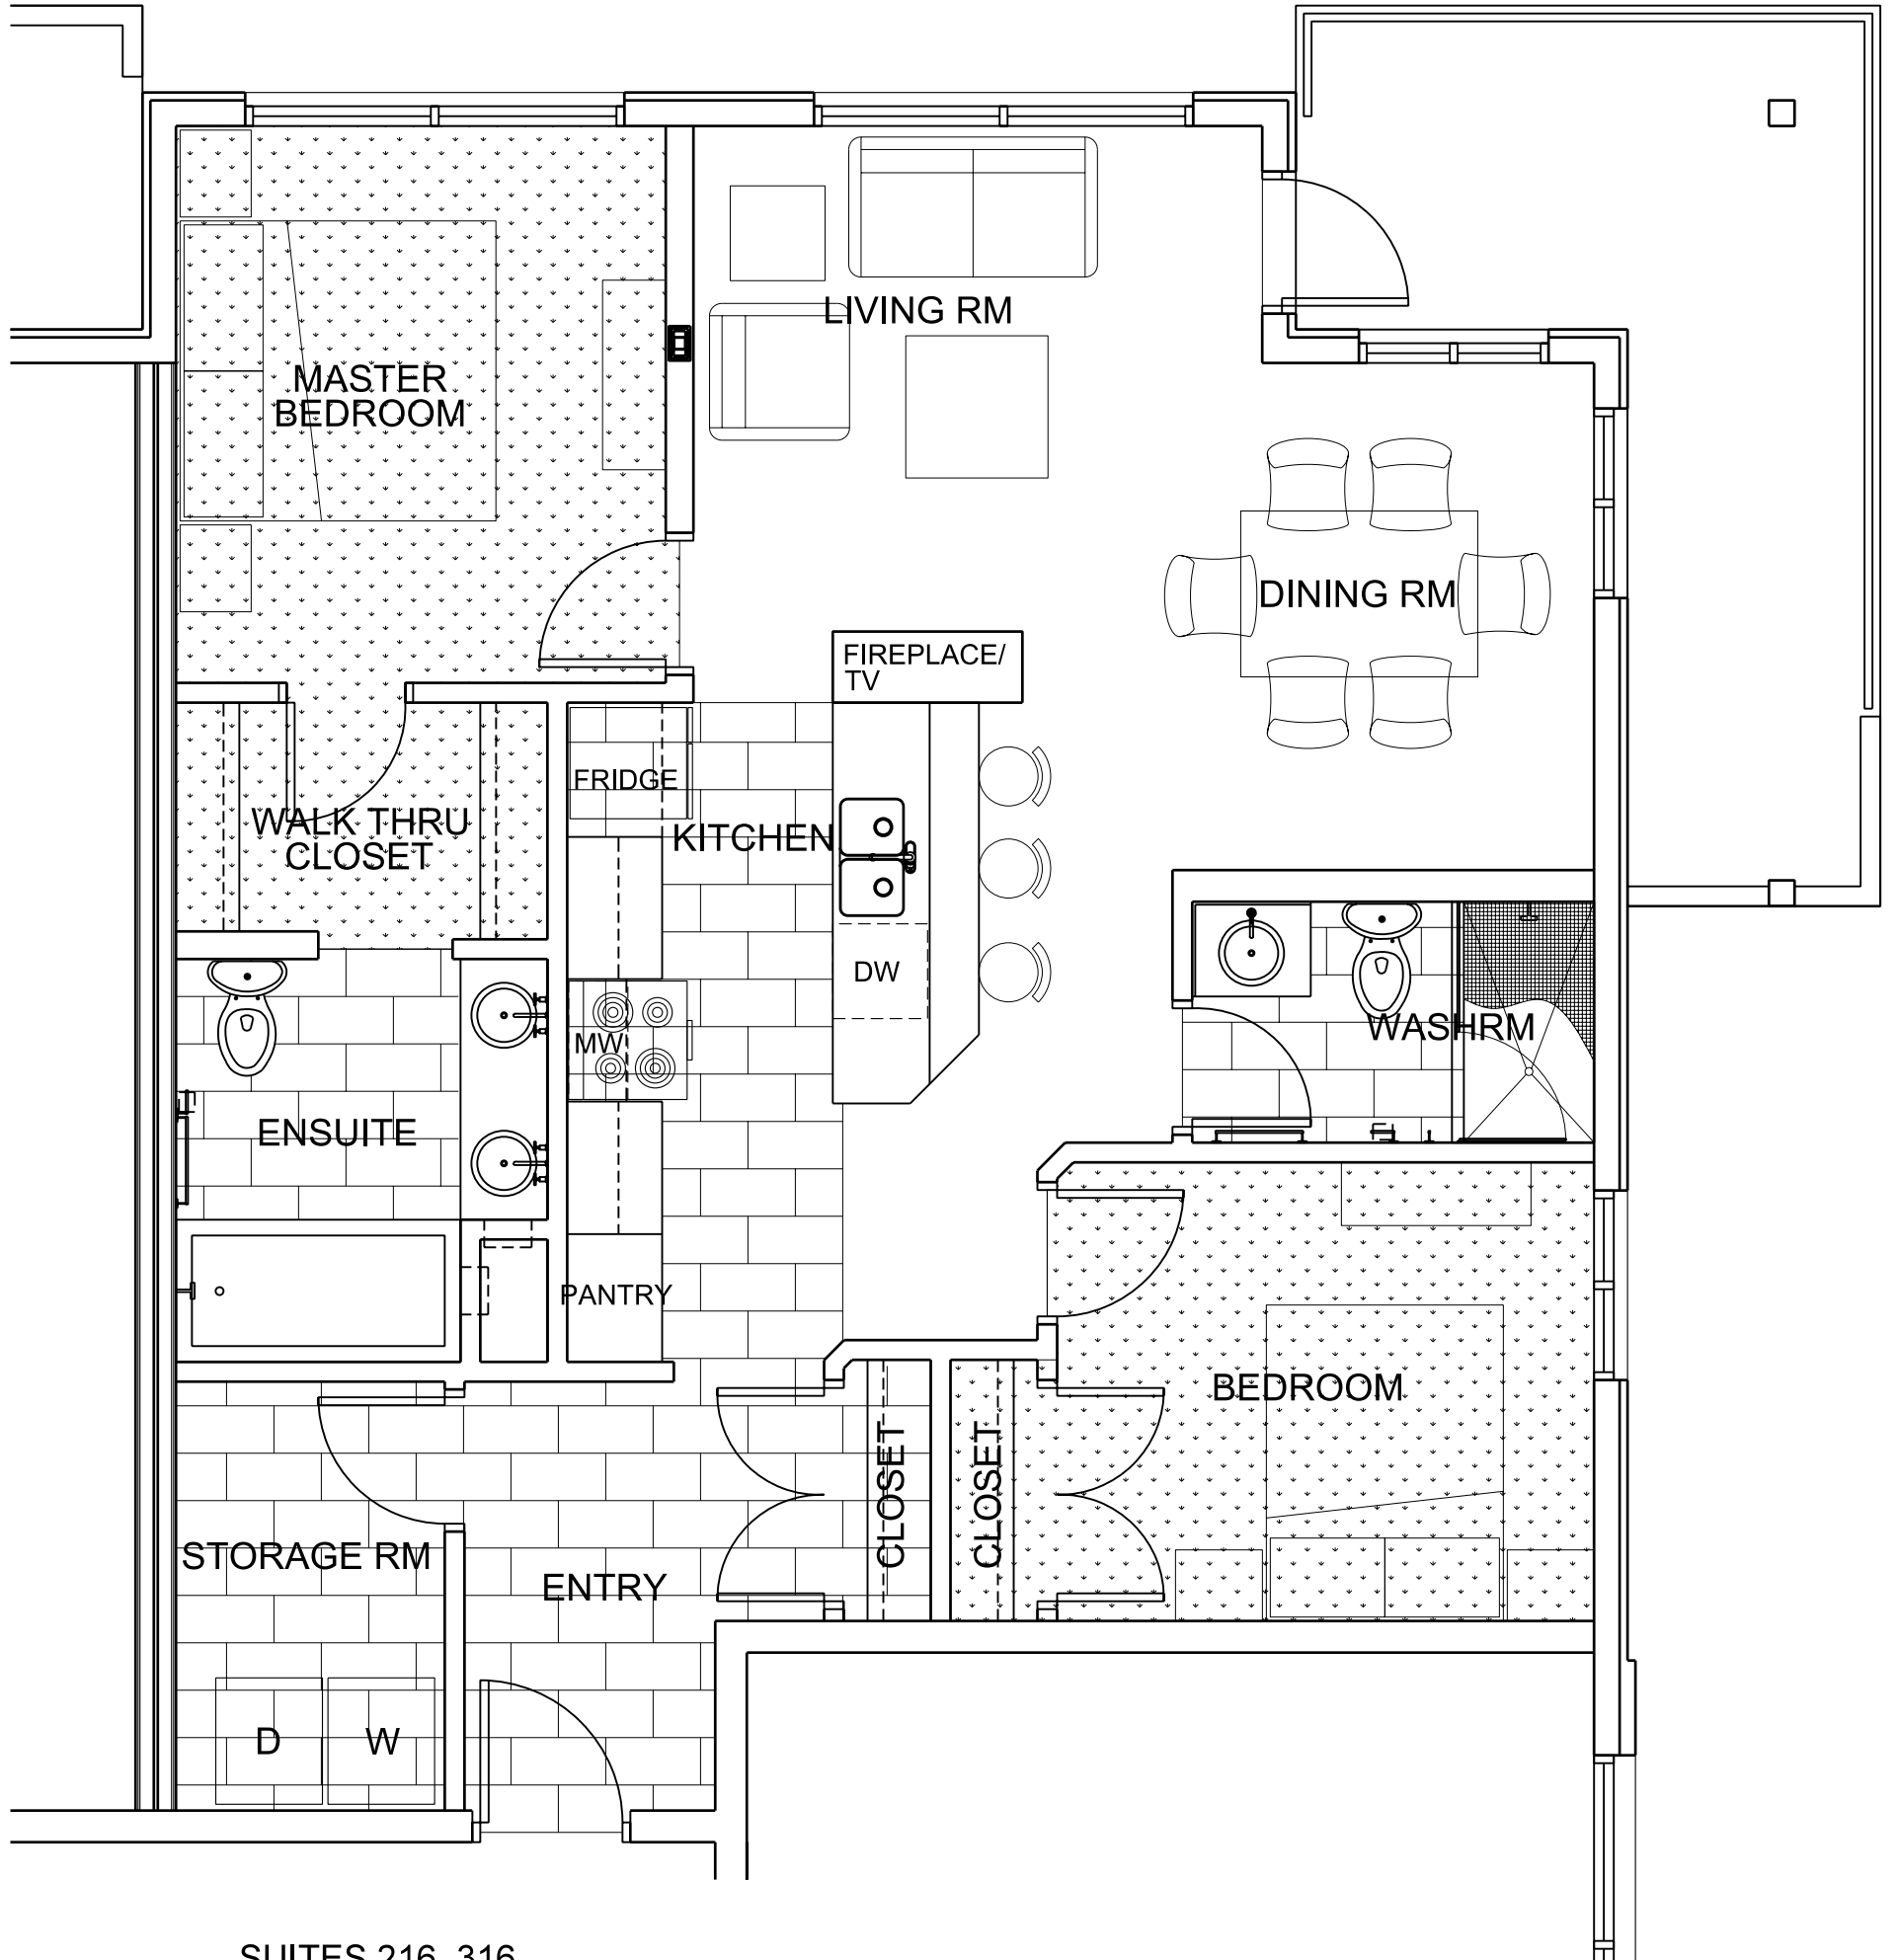

SUITES 216, 316

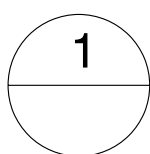

**SUITE 'A3'**

SCALE 1/4" = 1'-0"

**J.B. BLACK ESTATES**  
KOLISNEK DEVELOPMENTS INC.

1132 COLLEGE DRIVE  
SASKATOON, SASKATCHEWAN



**KINDRACHUK  
AGREY**  
ARCHITECTURE

619 Main Street East  
Saskatoon, Saskatchewan  
Canada S7H 0J8  
P: 664 2100 F: 664 3300  
E: Design@Kindrachuk-Agreyc.ca