

KEY PLAN
MAIN FLOOR PLAN


NORTH

KEY PLAN
SECOND FLOOR PLAN


NORTH

KEY PLAN
THIRD FLOOR PLAN

NORTH

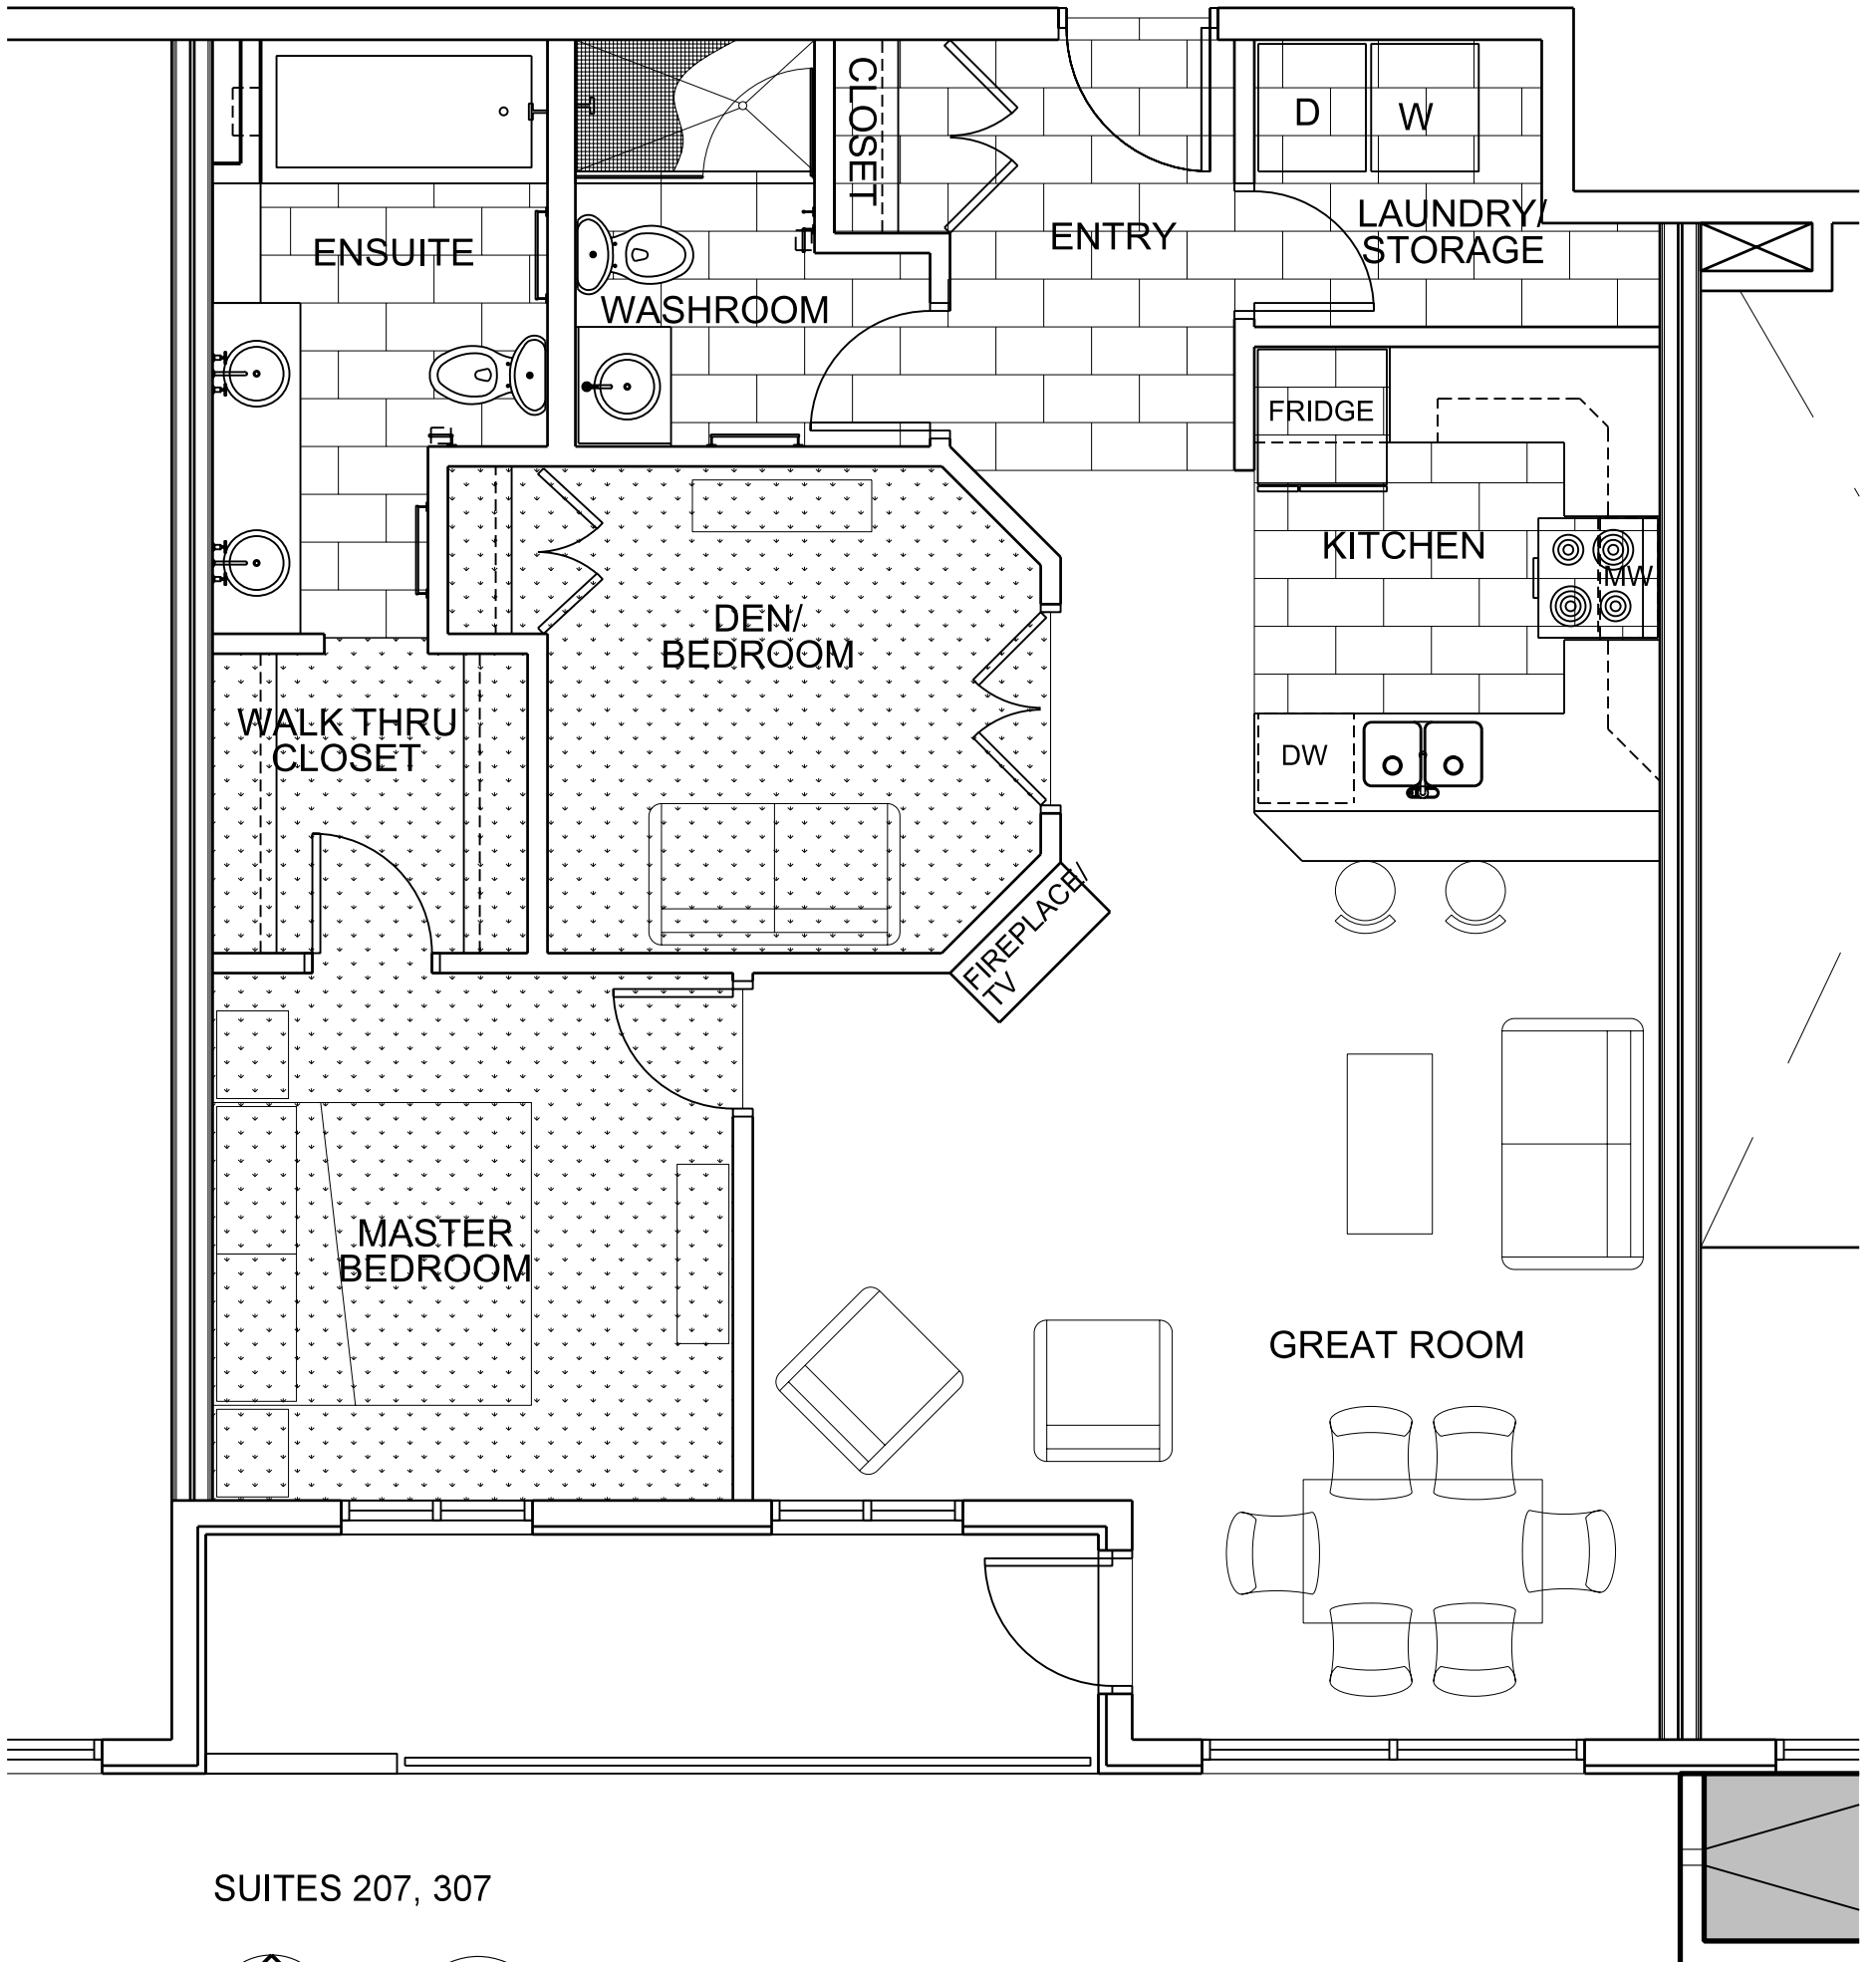

SUITES 207, 307

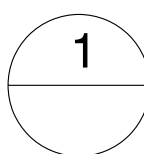

SUITE 'A6'

SCALE 1/4" = 1'-0"

J.B. BLACK ESTATES
KOLISNEK DEVELOPMENTS INC.

1132 COLLEGE DRIVE
SASKATOON, SASKATCHEWAN



**KINDRACHUK
AGREY**

ARCHITECTURE

619 Main Street East
Saskatoon, Saskatchewan
Canada S7H 0J8
P: 664 2100 F: 664 3300
E: Design@Kindrachuk-Agreyc.ca