



KEY PLAN
MAIN FLOOR PLAN

KEY PLAN
SECOND FLOOR PLAN

KEY PLAN
THIRD FLOOR PLAN

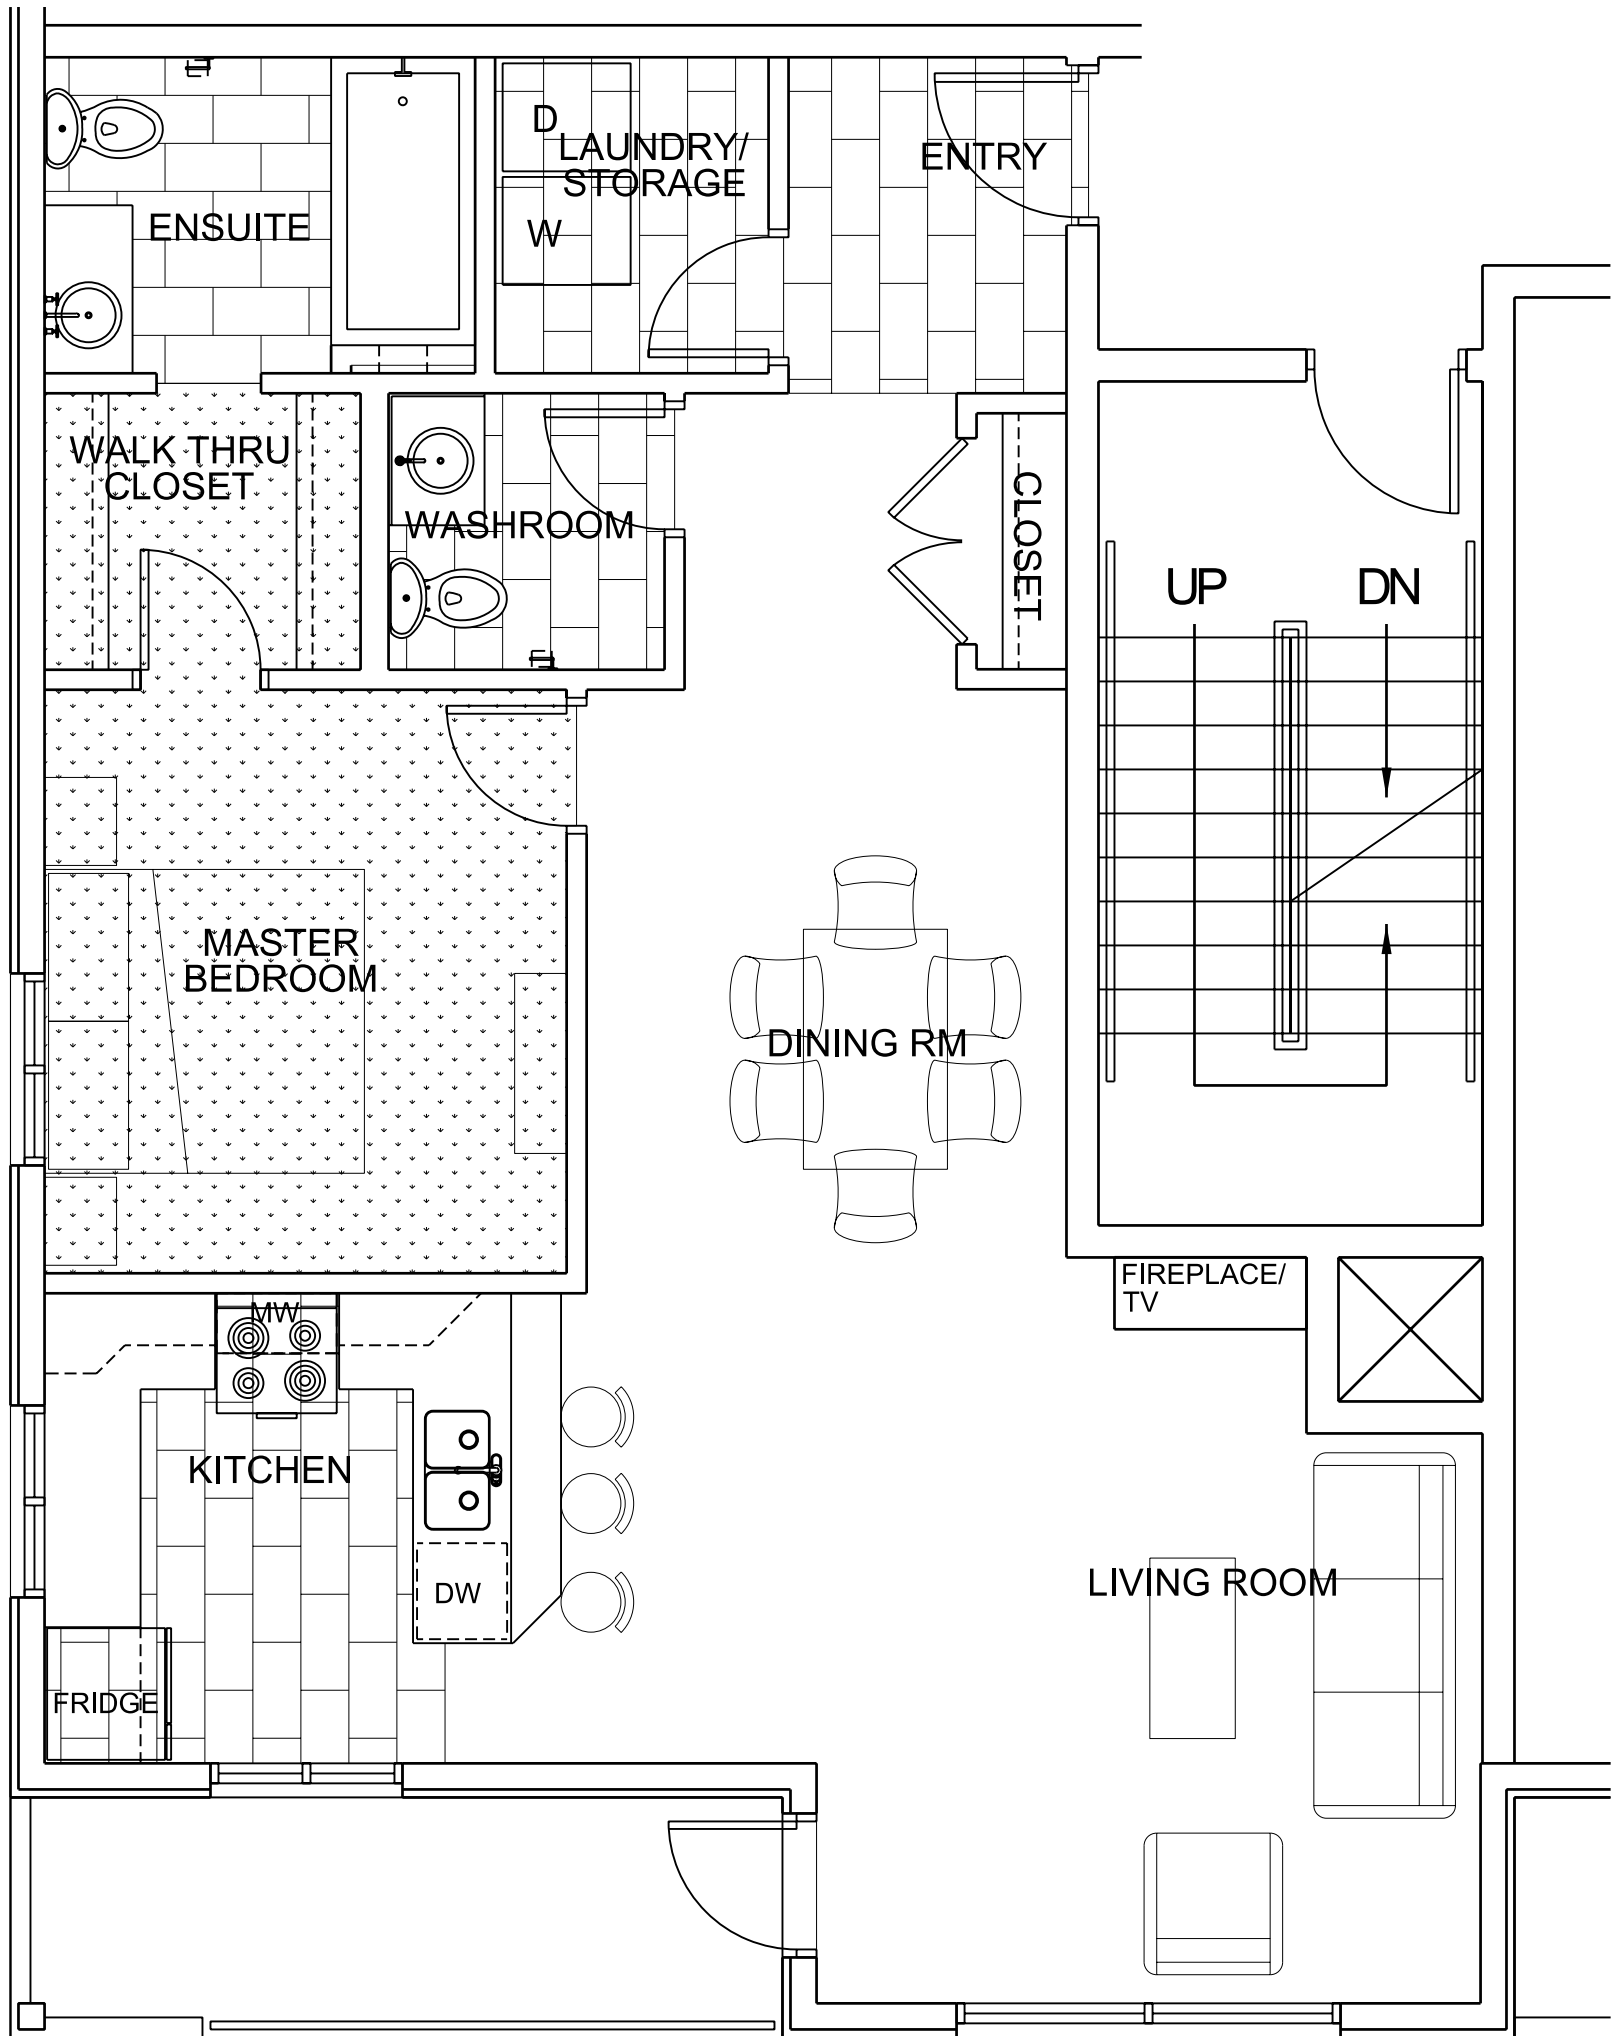

SUITES 201, 301

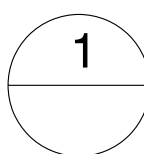

SUITE 'C2'

SCALE 1/4" = 1'-0"

J.B. BLACK ESTATES
KOLISNEK DEVELOPMENTS INC.

1132 COLLEGE DRIVE
SASKATOON, SASKATCHEWAN



**KINDRACHUK
AGREY**

ARCHITECTURE

619 Main Street East
Saskatoon, Saskatchewan
Canada S7H 0J8
P: 664 2100 F: 664 3300
E: Design@Kindrachuk-Agreyc.ca